



<b>Field</b>	<b>CONSTRUCTION</b>
<b>Chapter</b>	<b>Databases</b>
<b>Subtitle</b>	<b><i>Drawing of a plan for a small object in AutoCAD</i></b>




Digital Learning **Paths**



Co-funded by the  
Erasmus+ Programme  
of the European Union

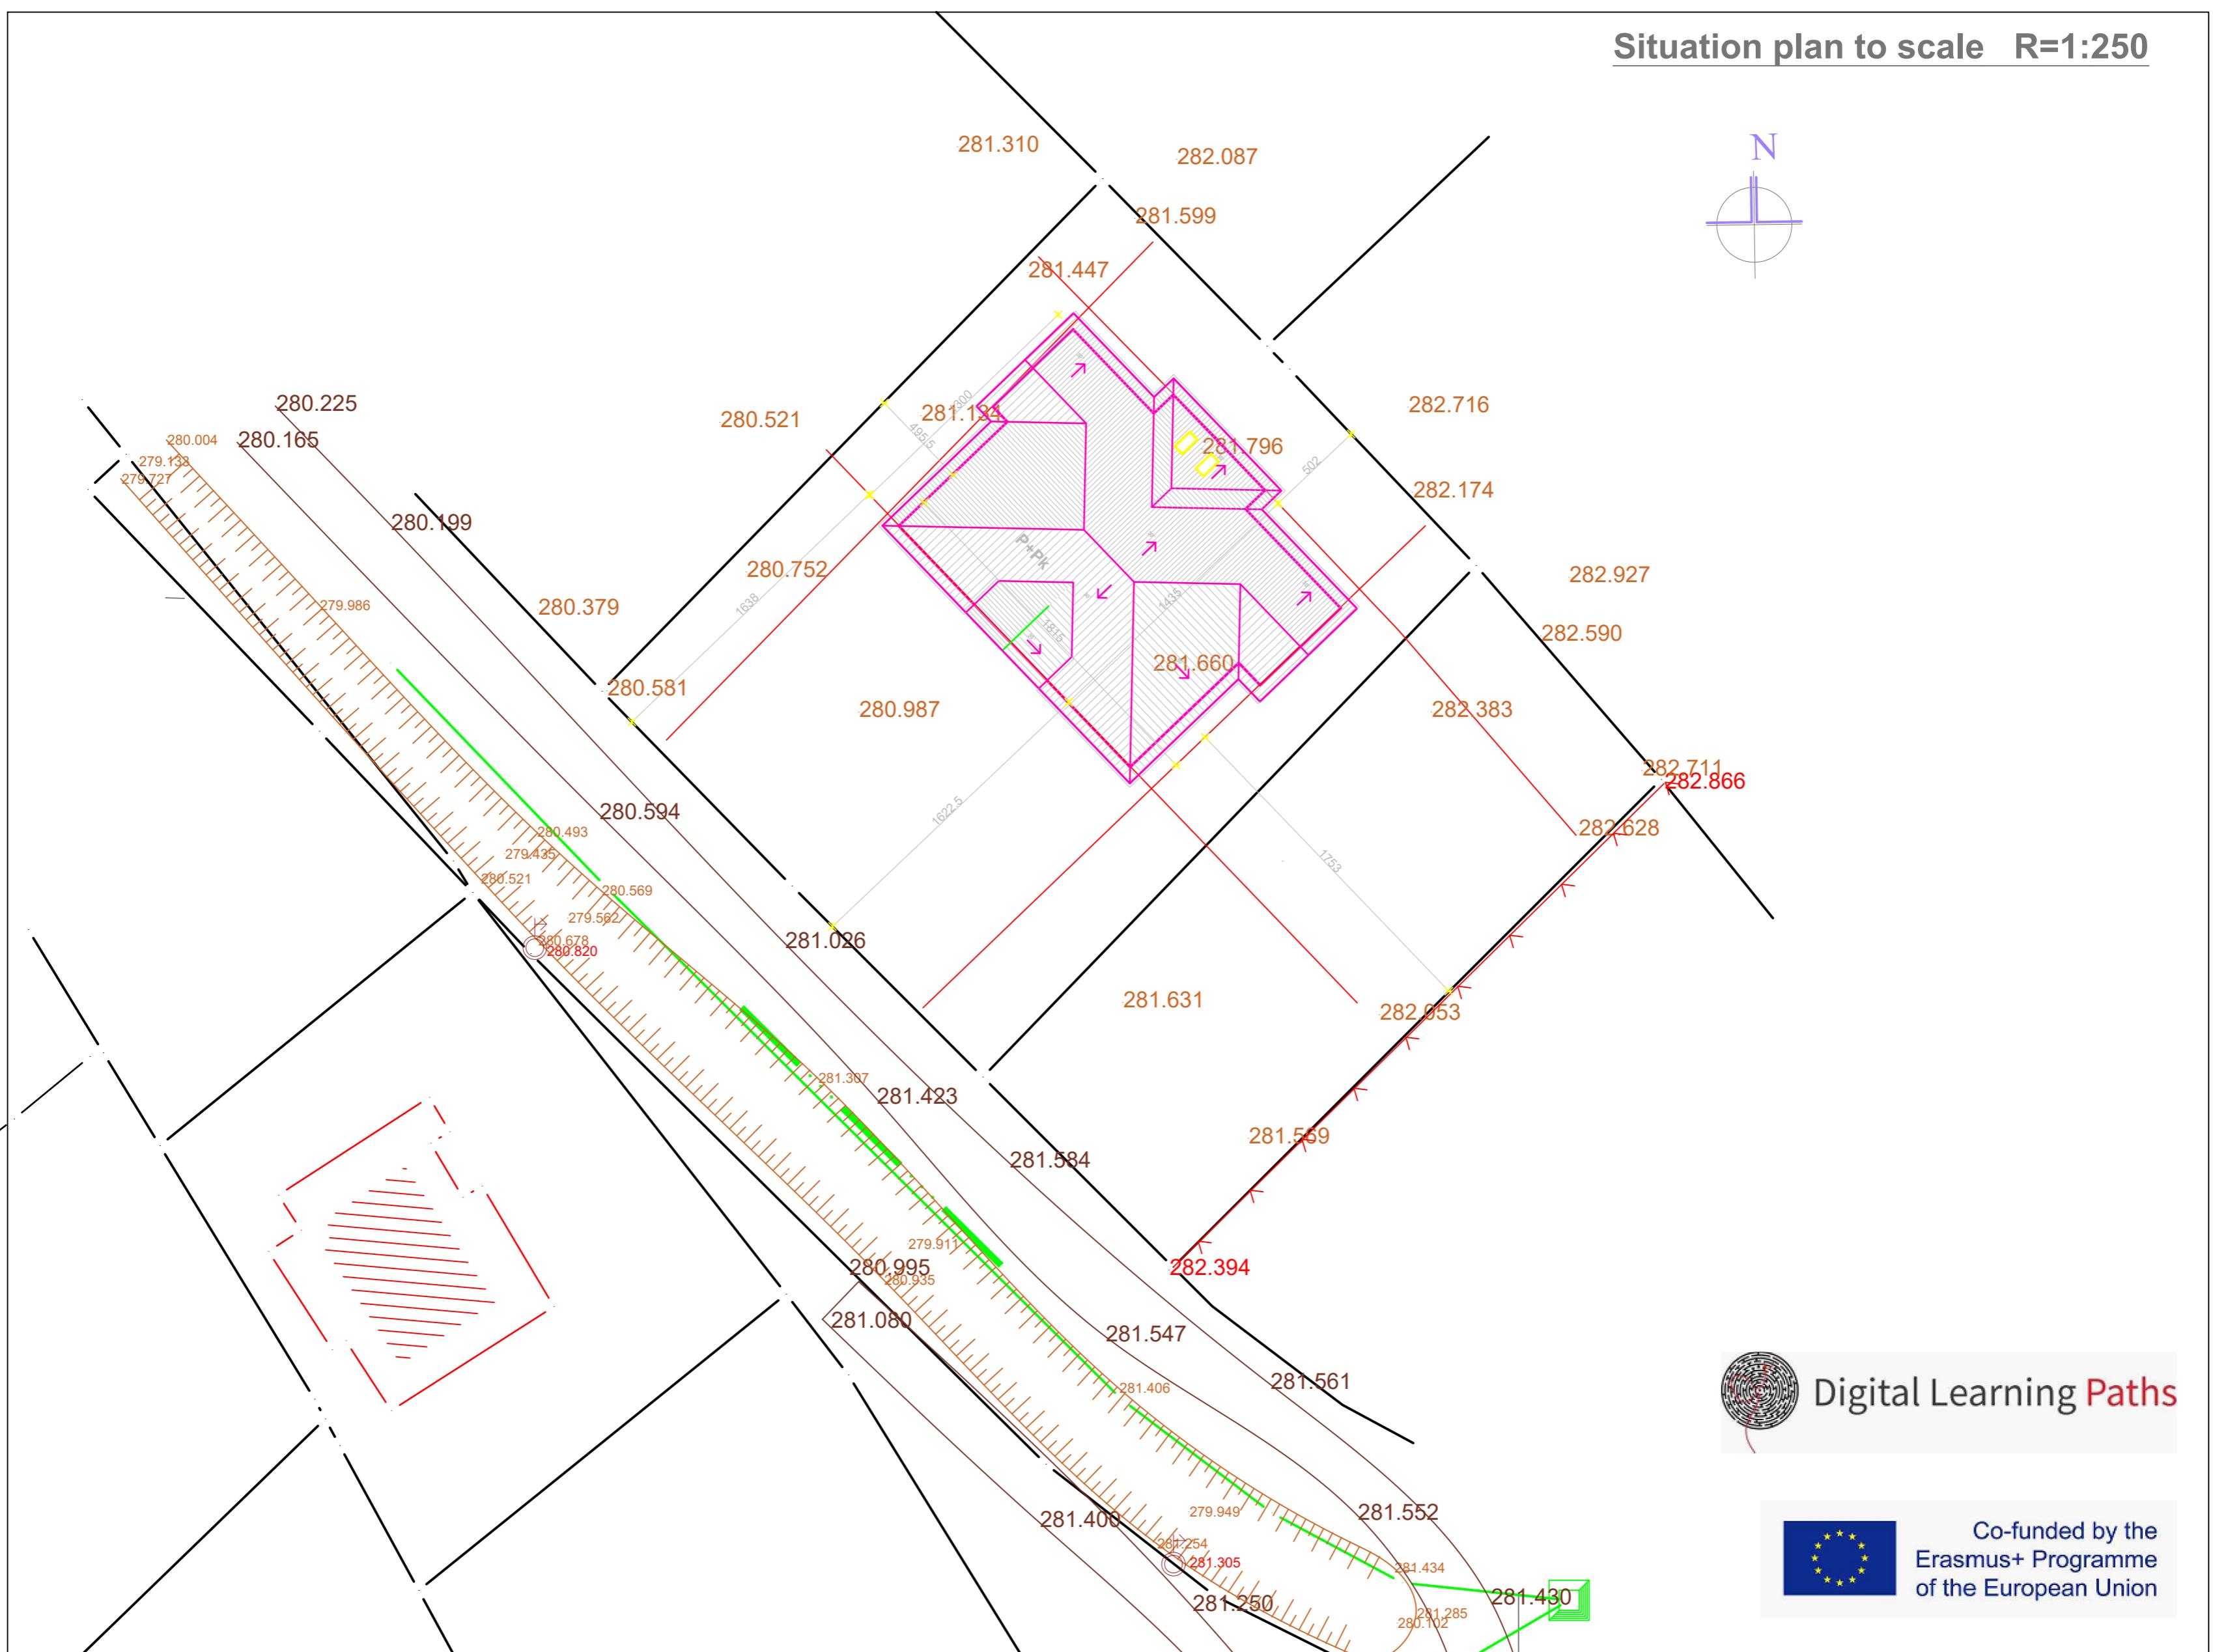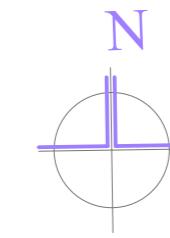

# The basis of the foundation R=1:100

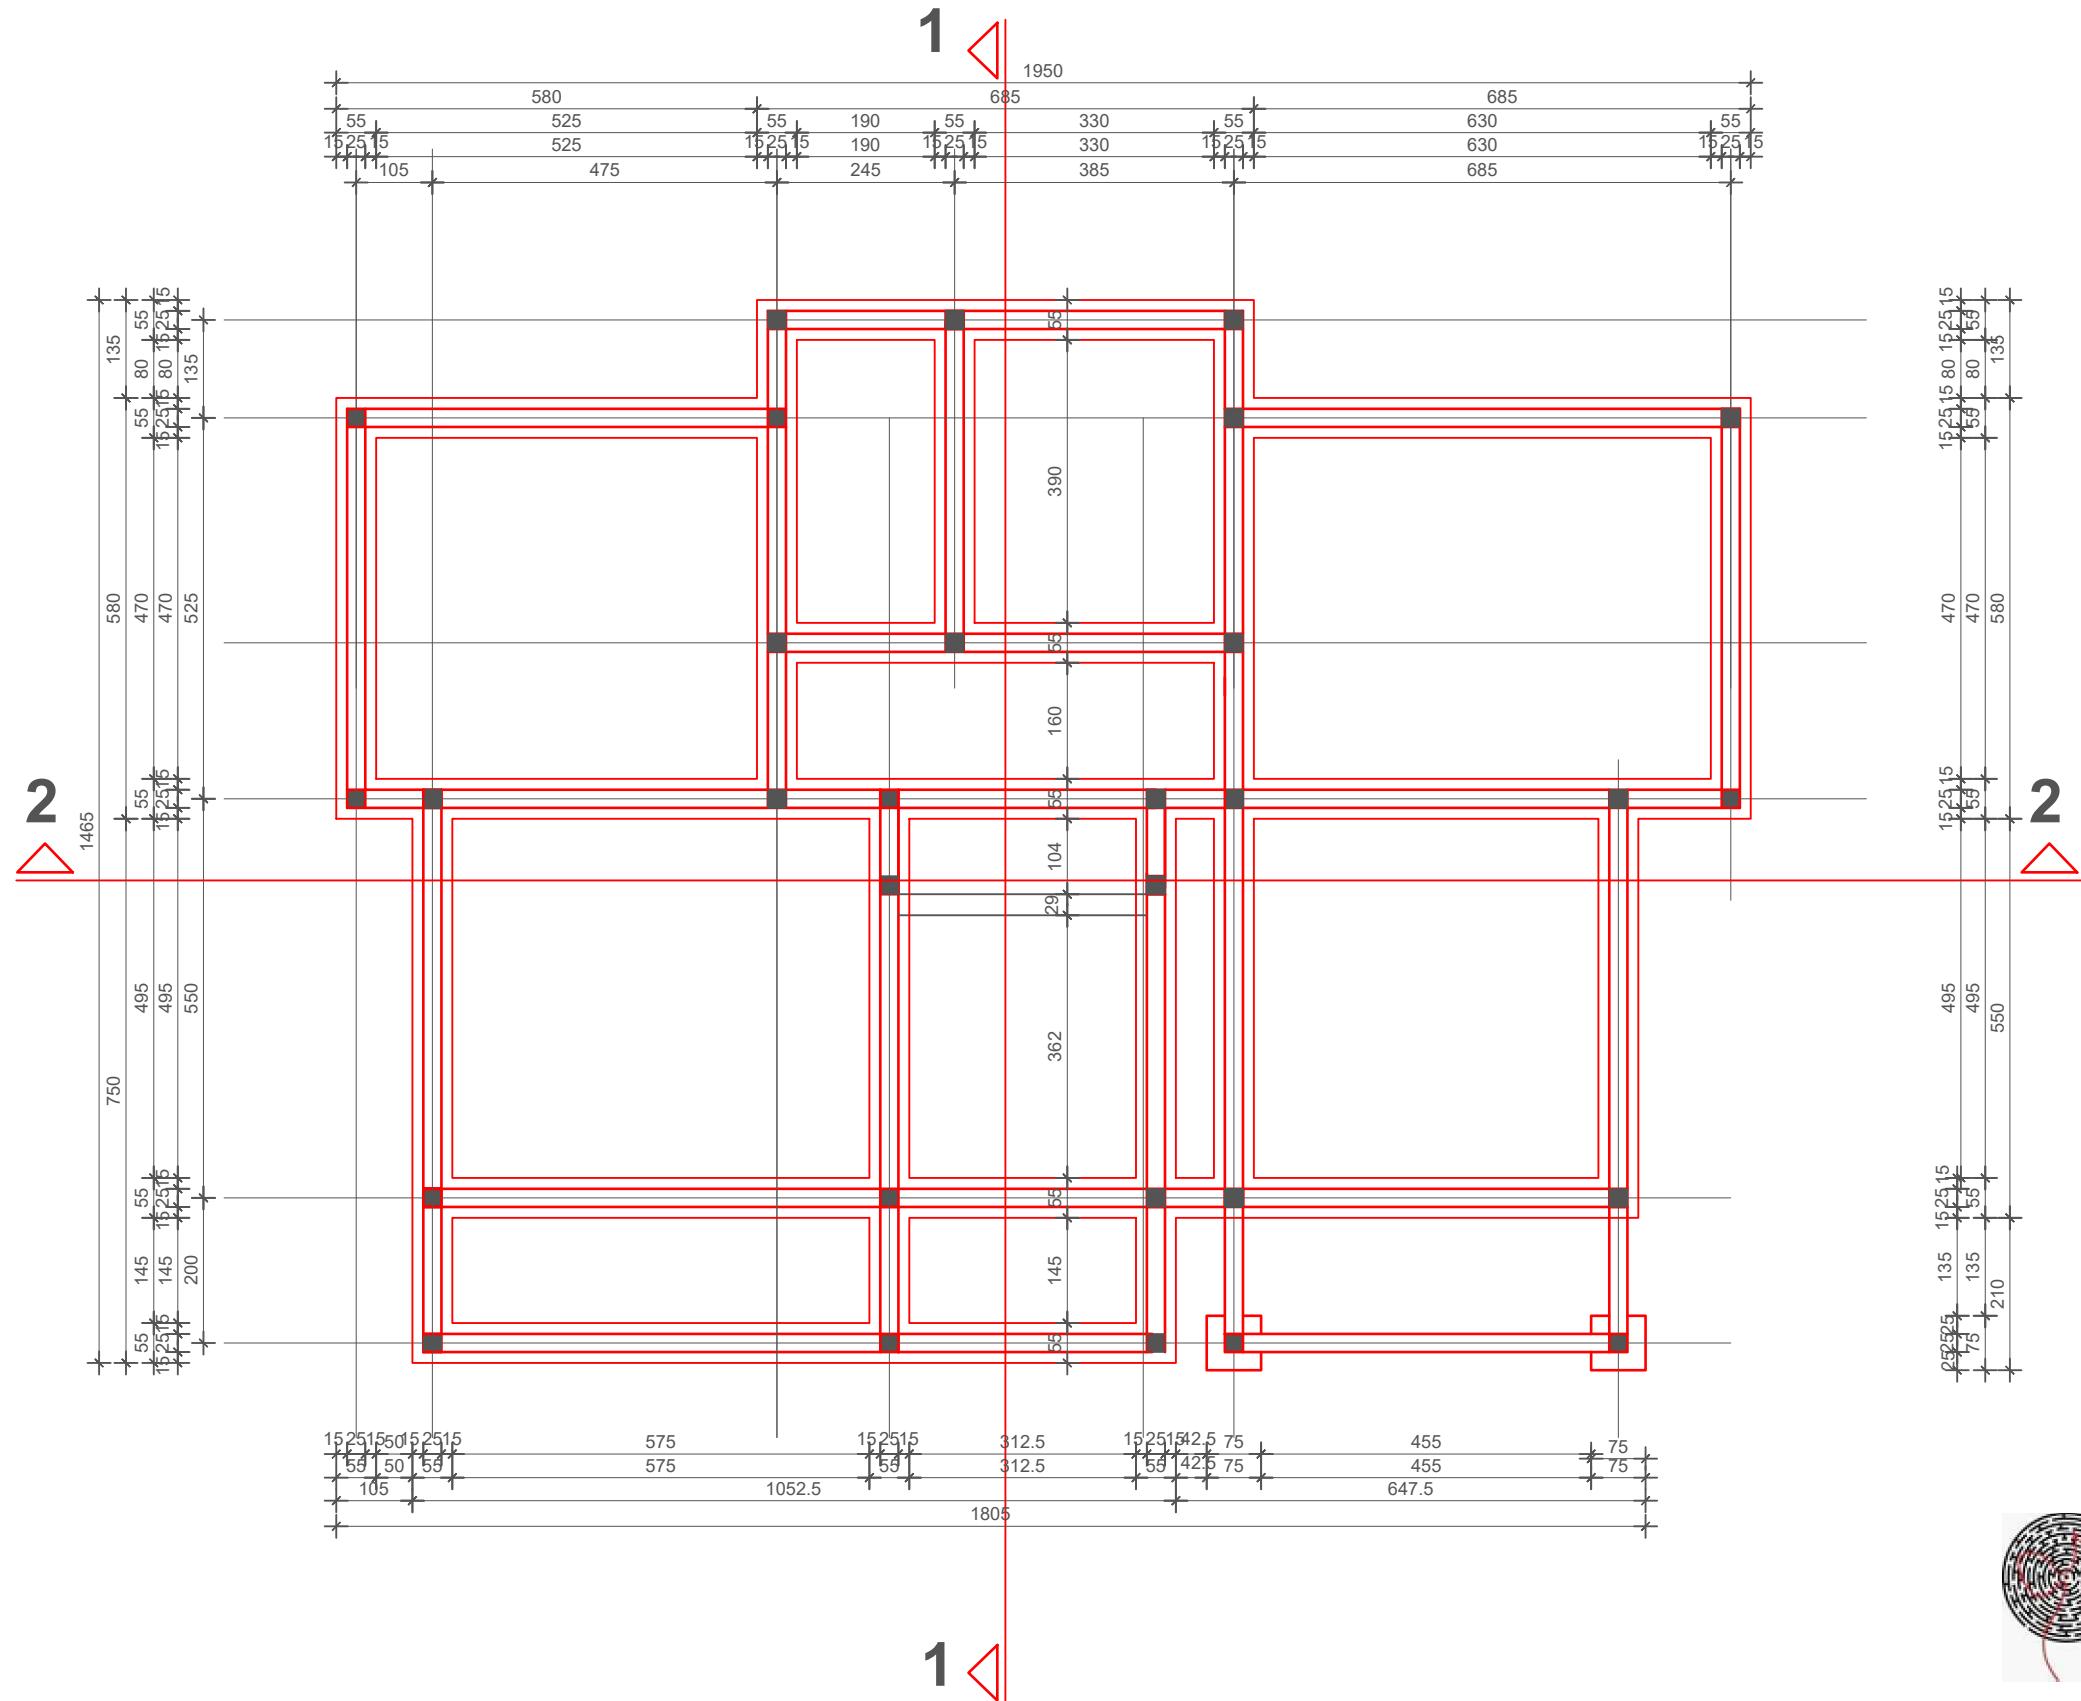


## Digital Learning Paths



Co-funded by the  
Erasmus+ Programme  
of the European Union

## A base of ground floor R=1:100

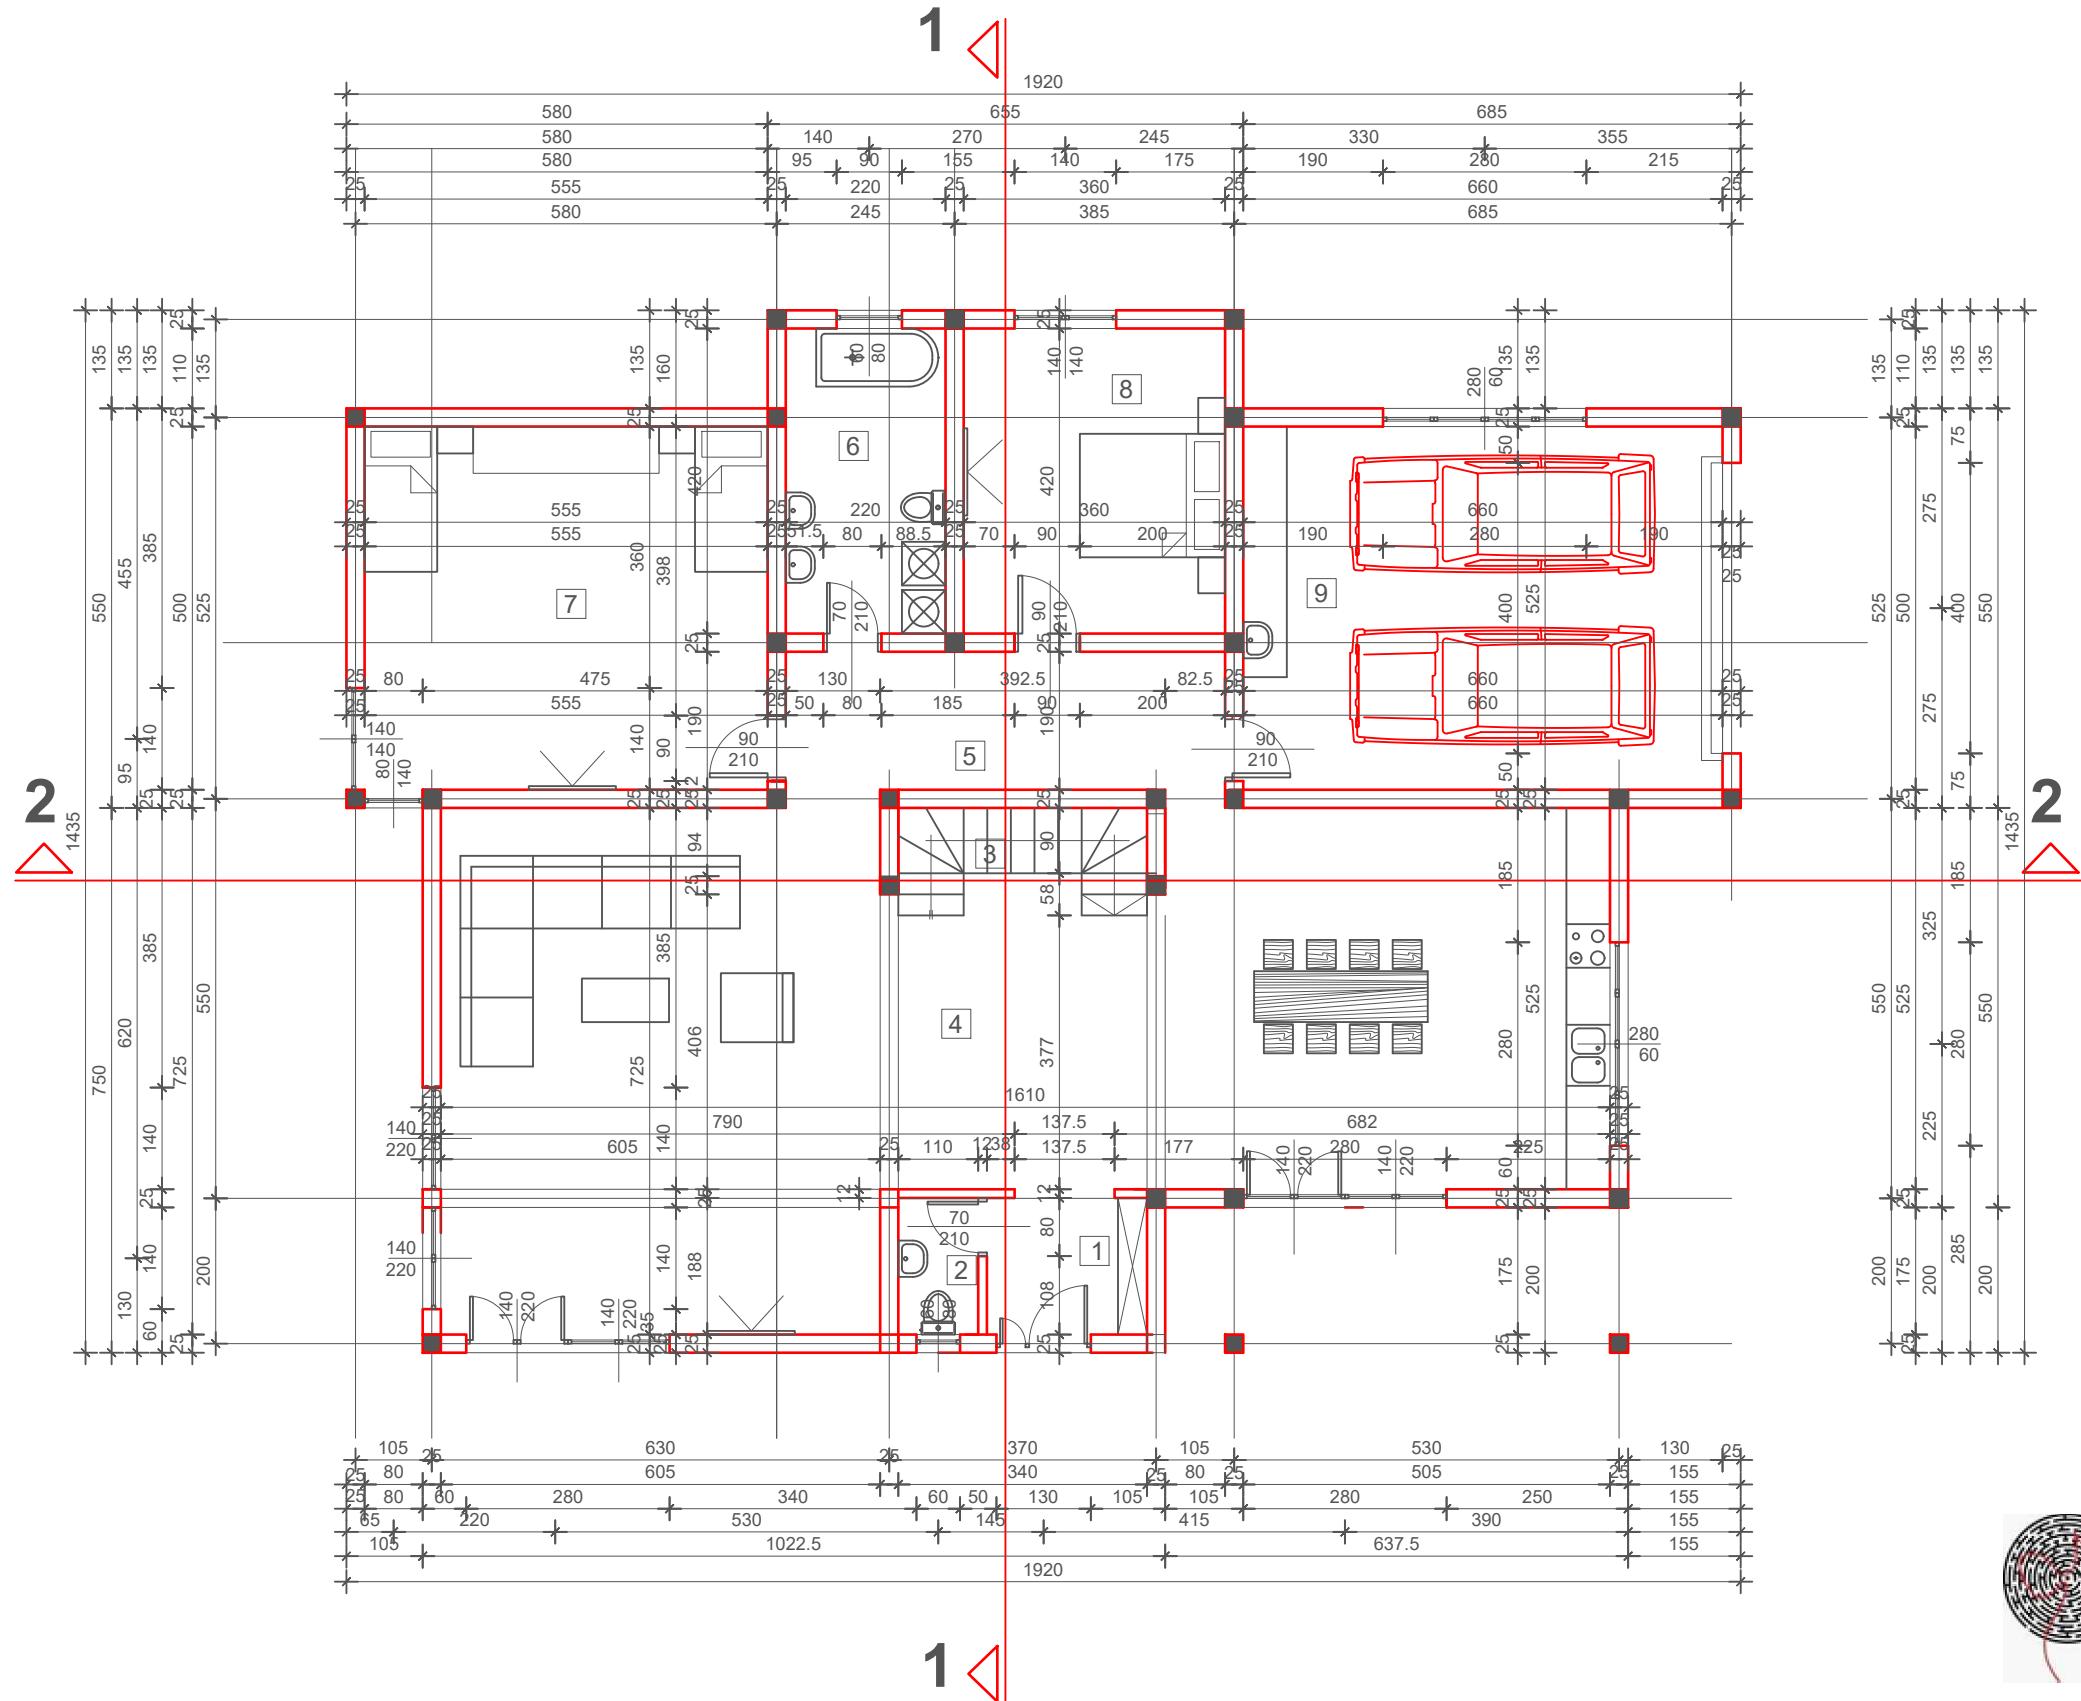


## Digital Learning Paths



Co-funded by the  
Erasmus+ Programme  
of the European Union

# The basis of the attic R=1:100

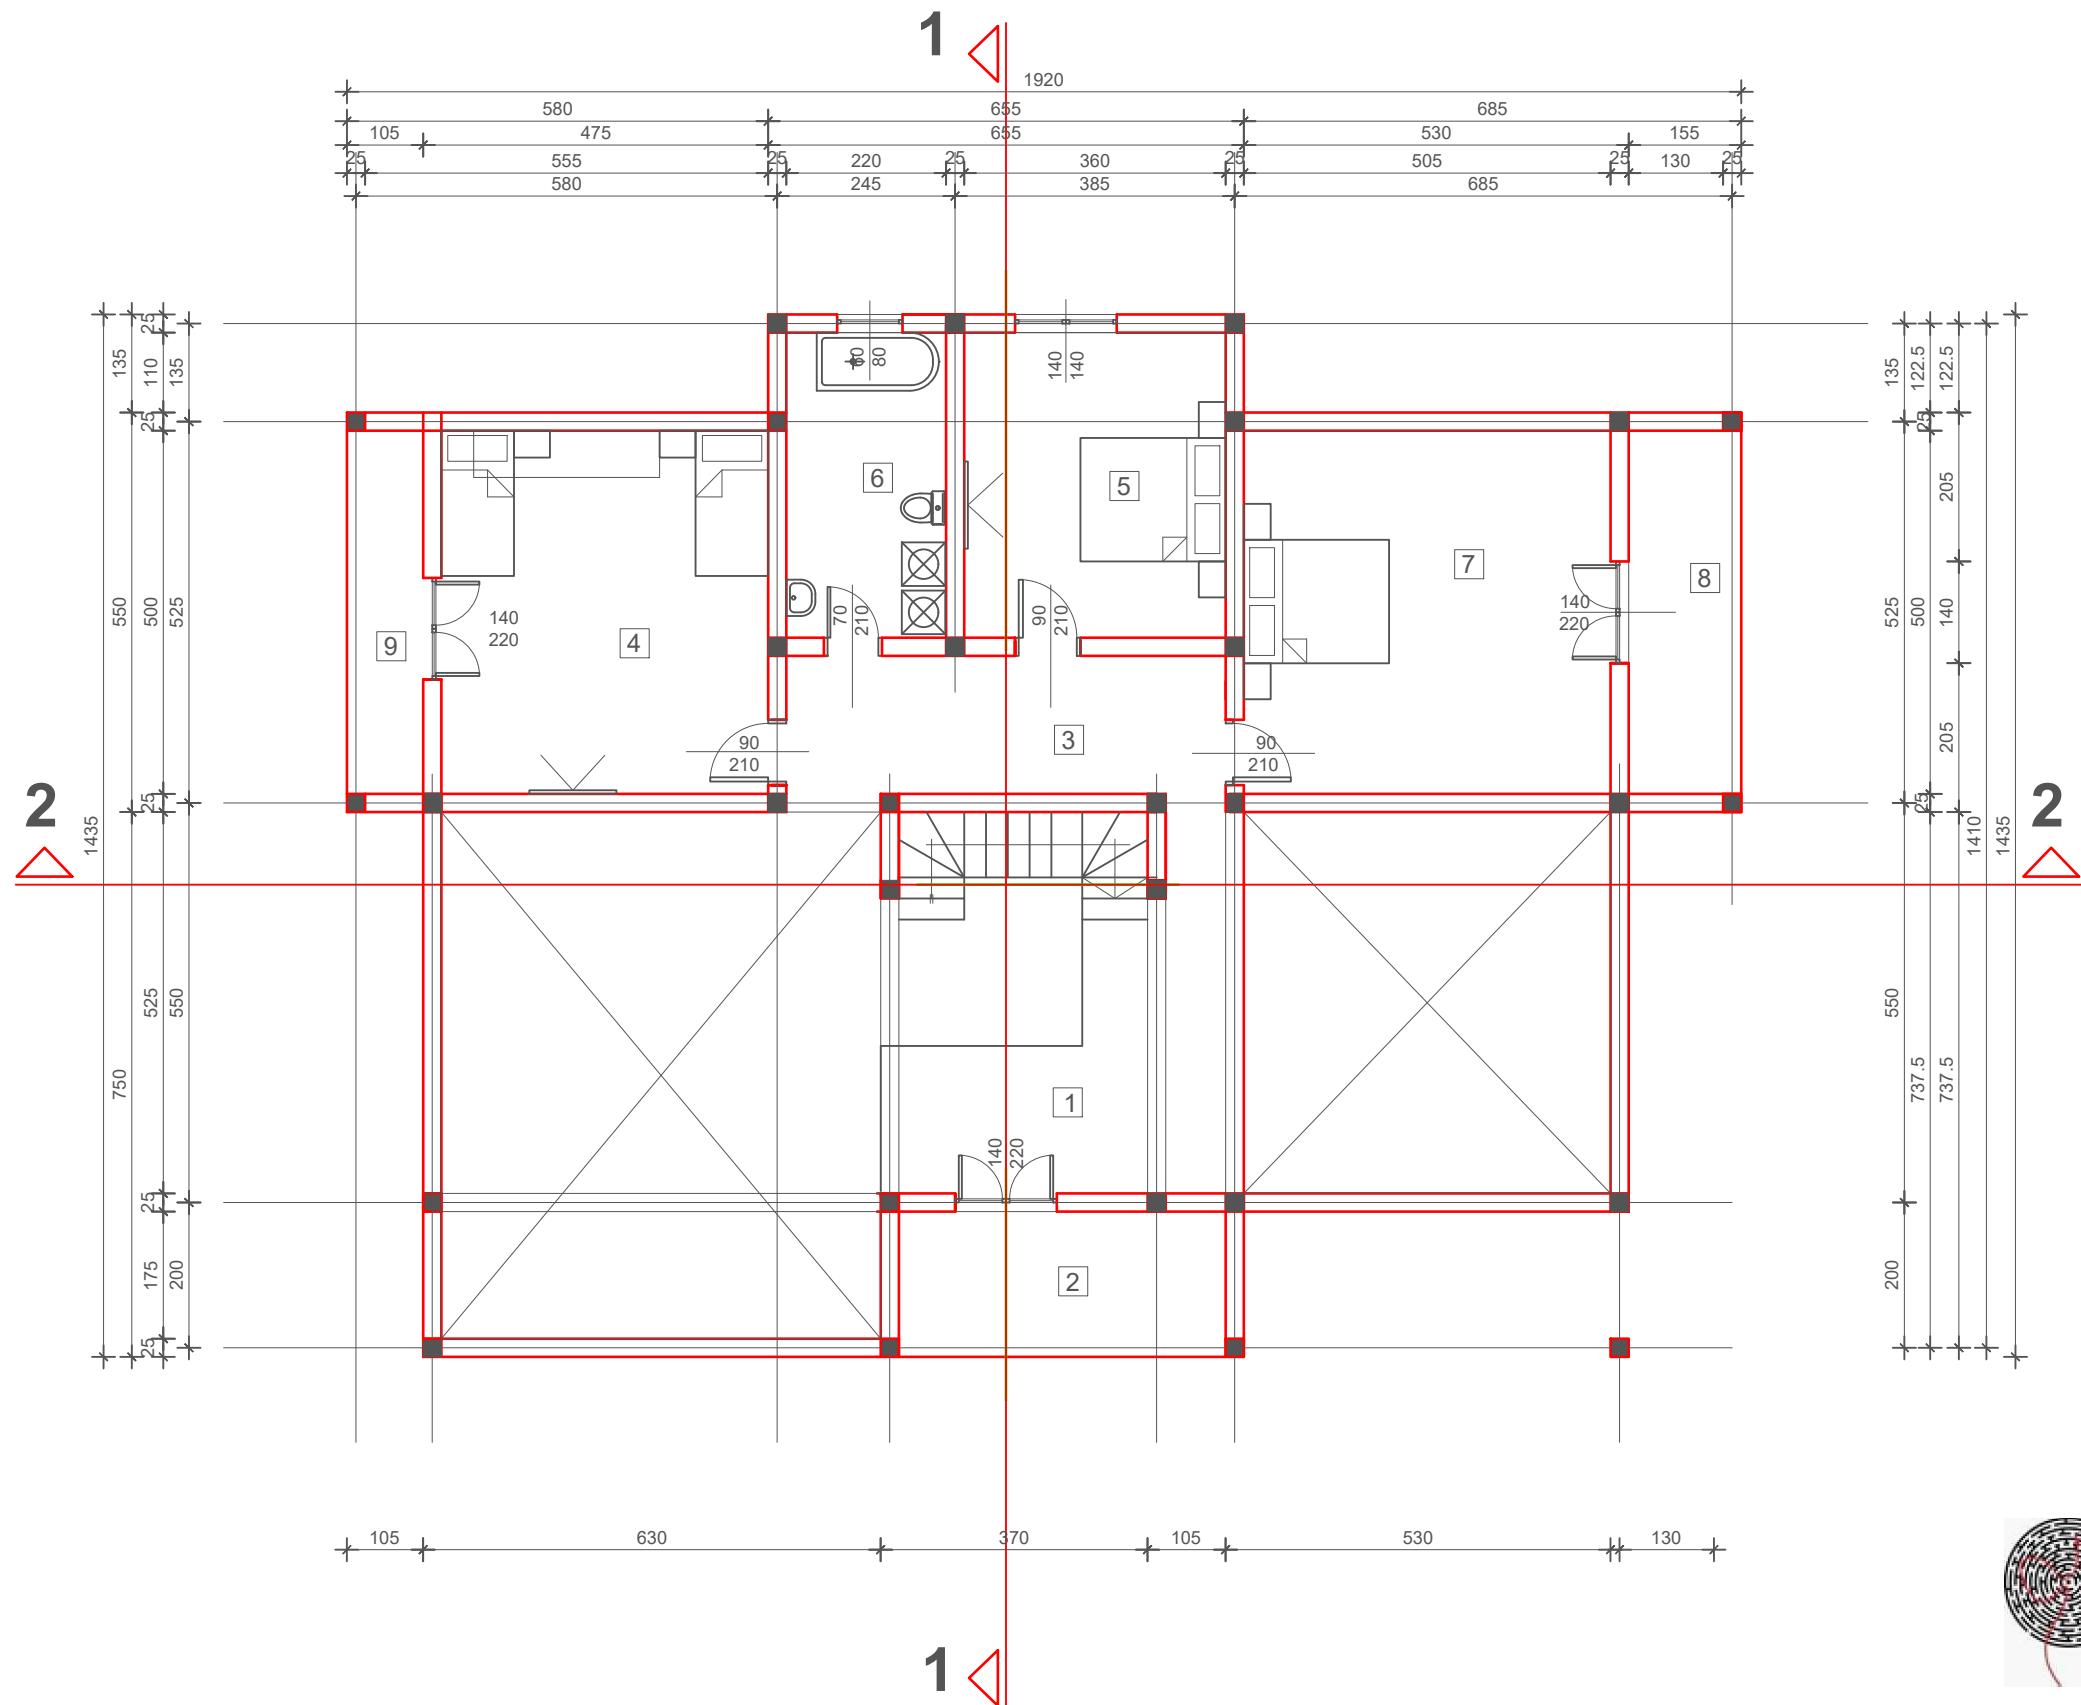

N




Digital Learning Paths



Co-funded by the  
Erasmus+ Programme  
of the European Union

## **The basis of the roof structure R=1:100**


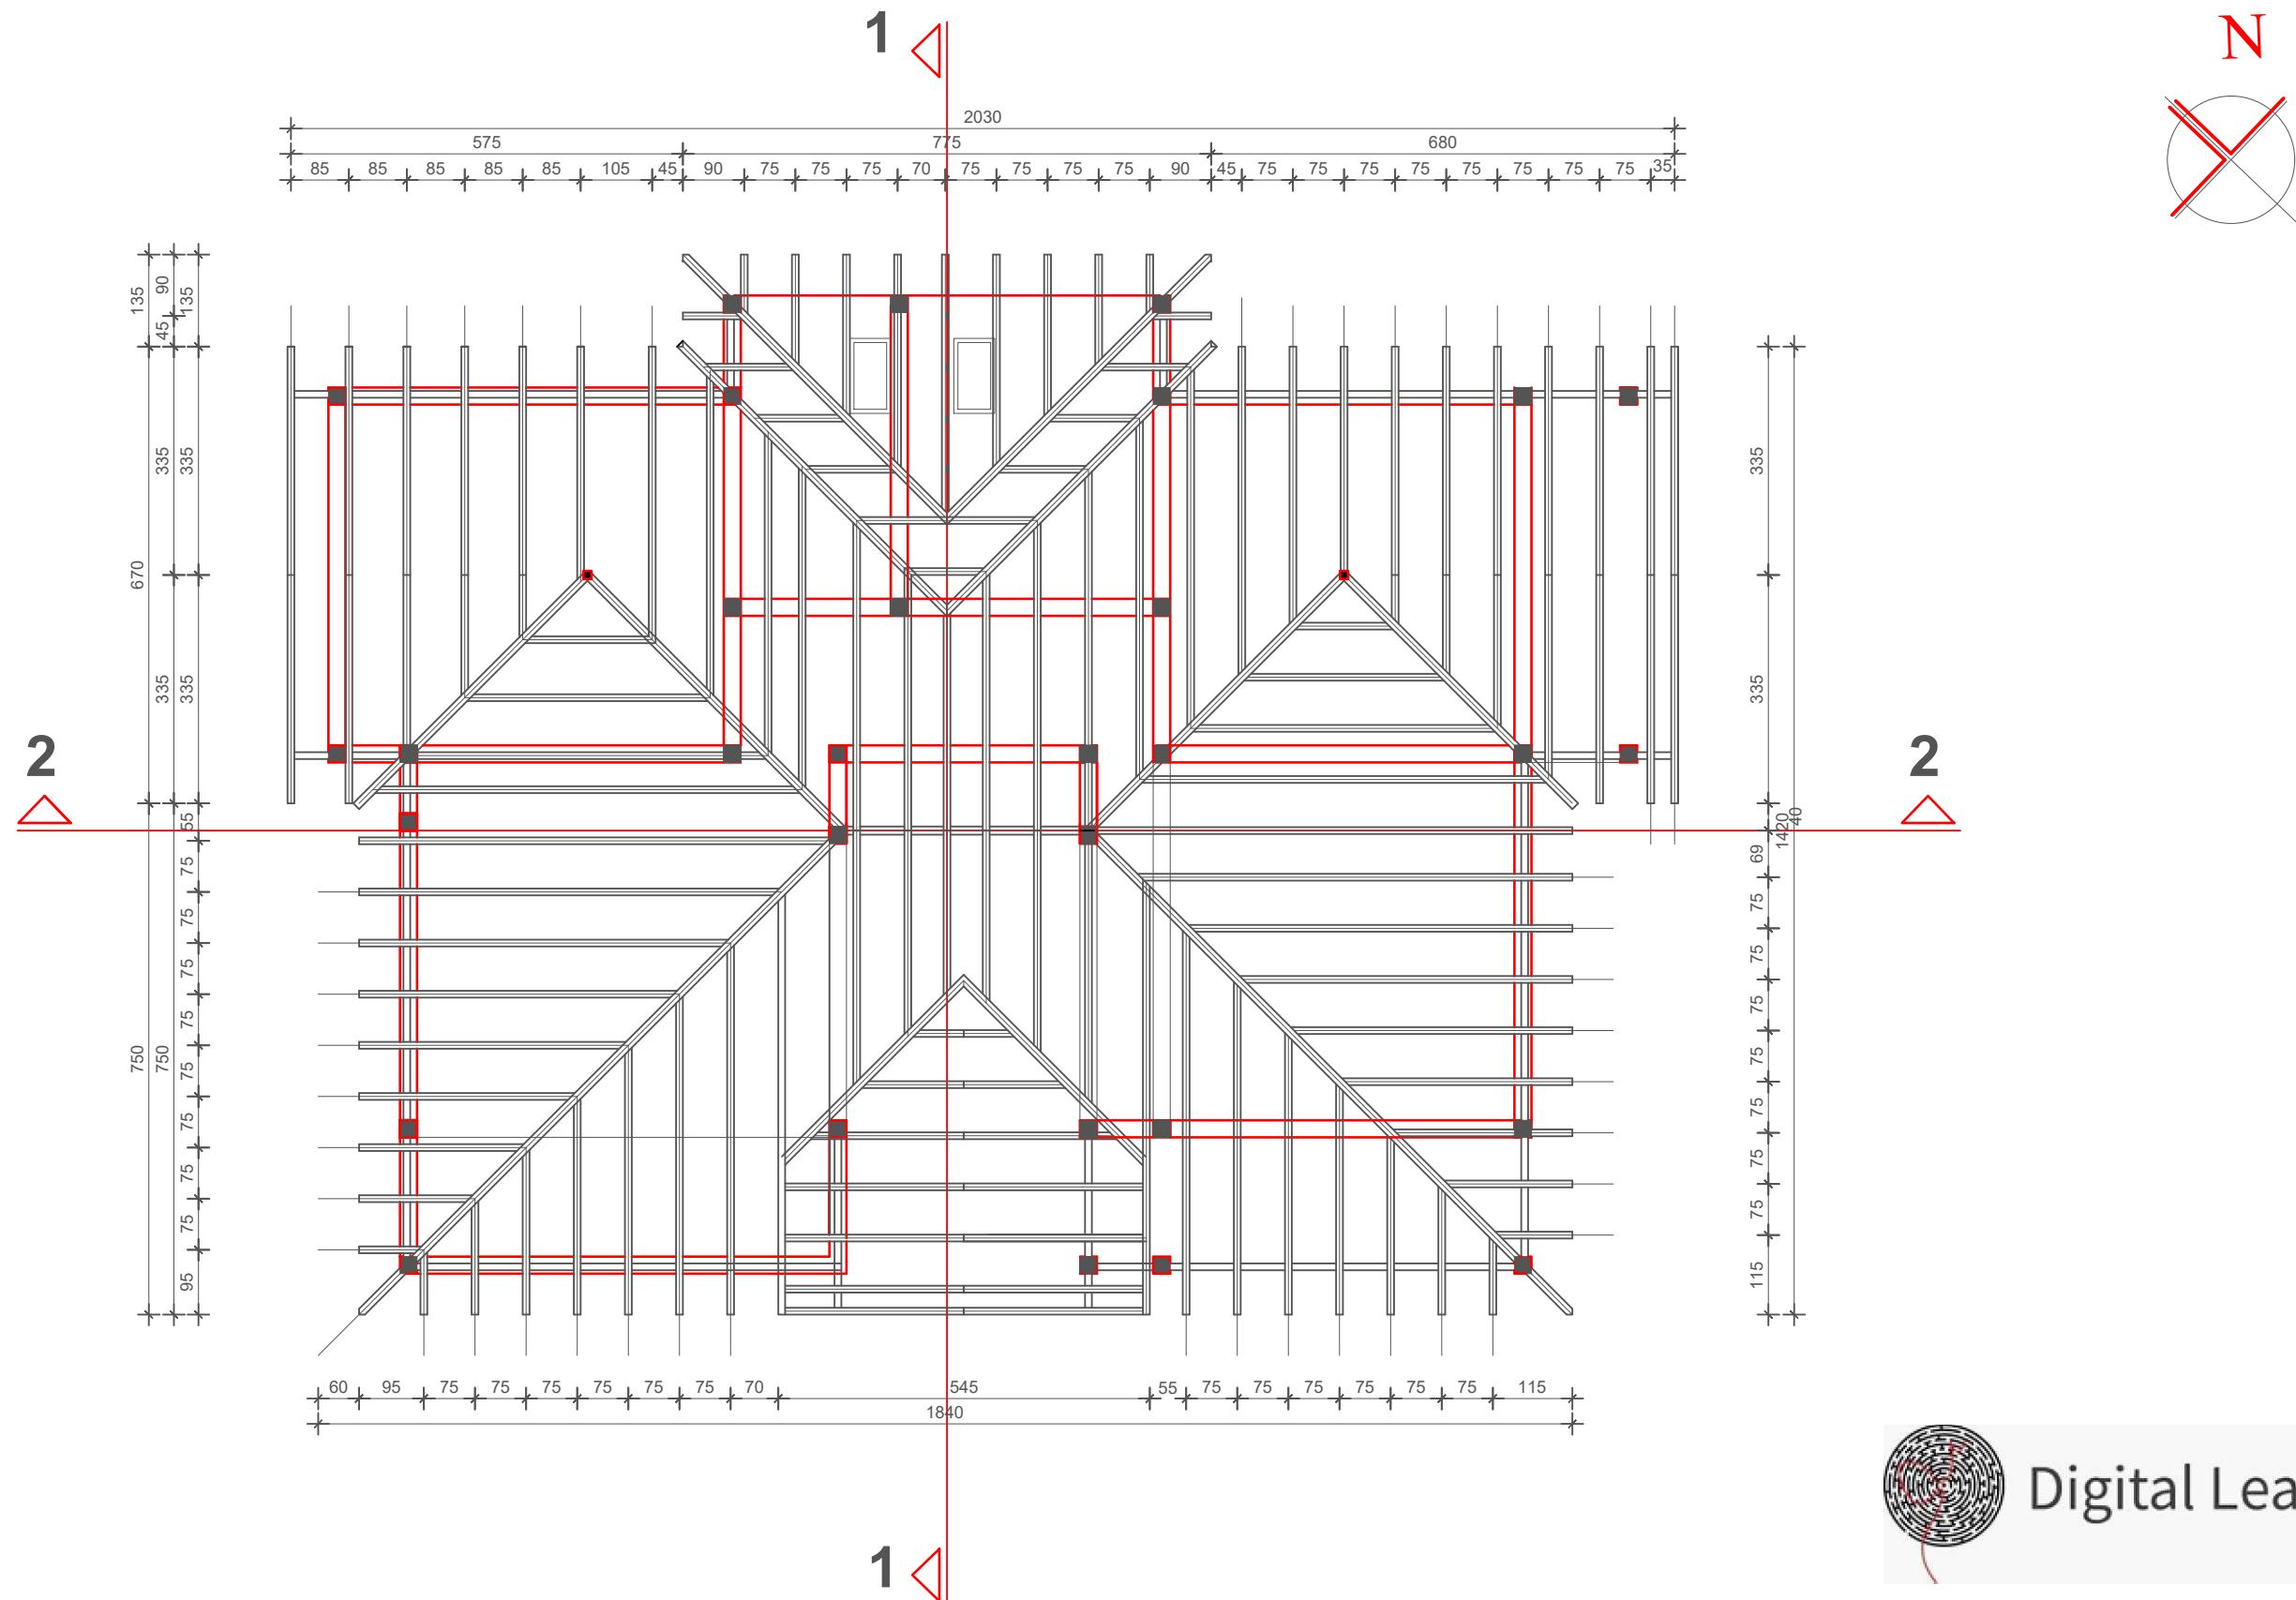


## Digital Learning Paths




Co-funded by the  
Erasmus+ Programme  
of the European Union

The basis of the roof planes R=1:100

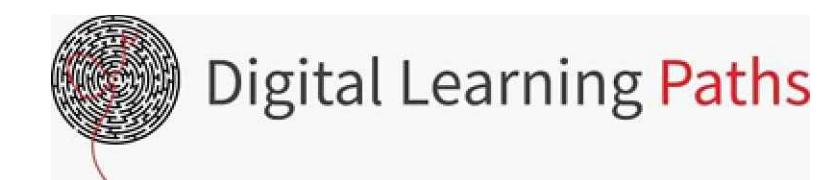
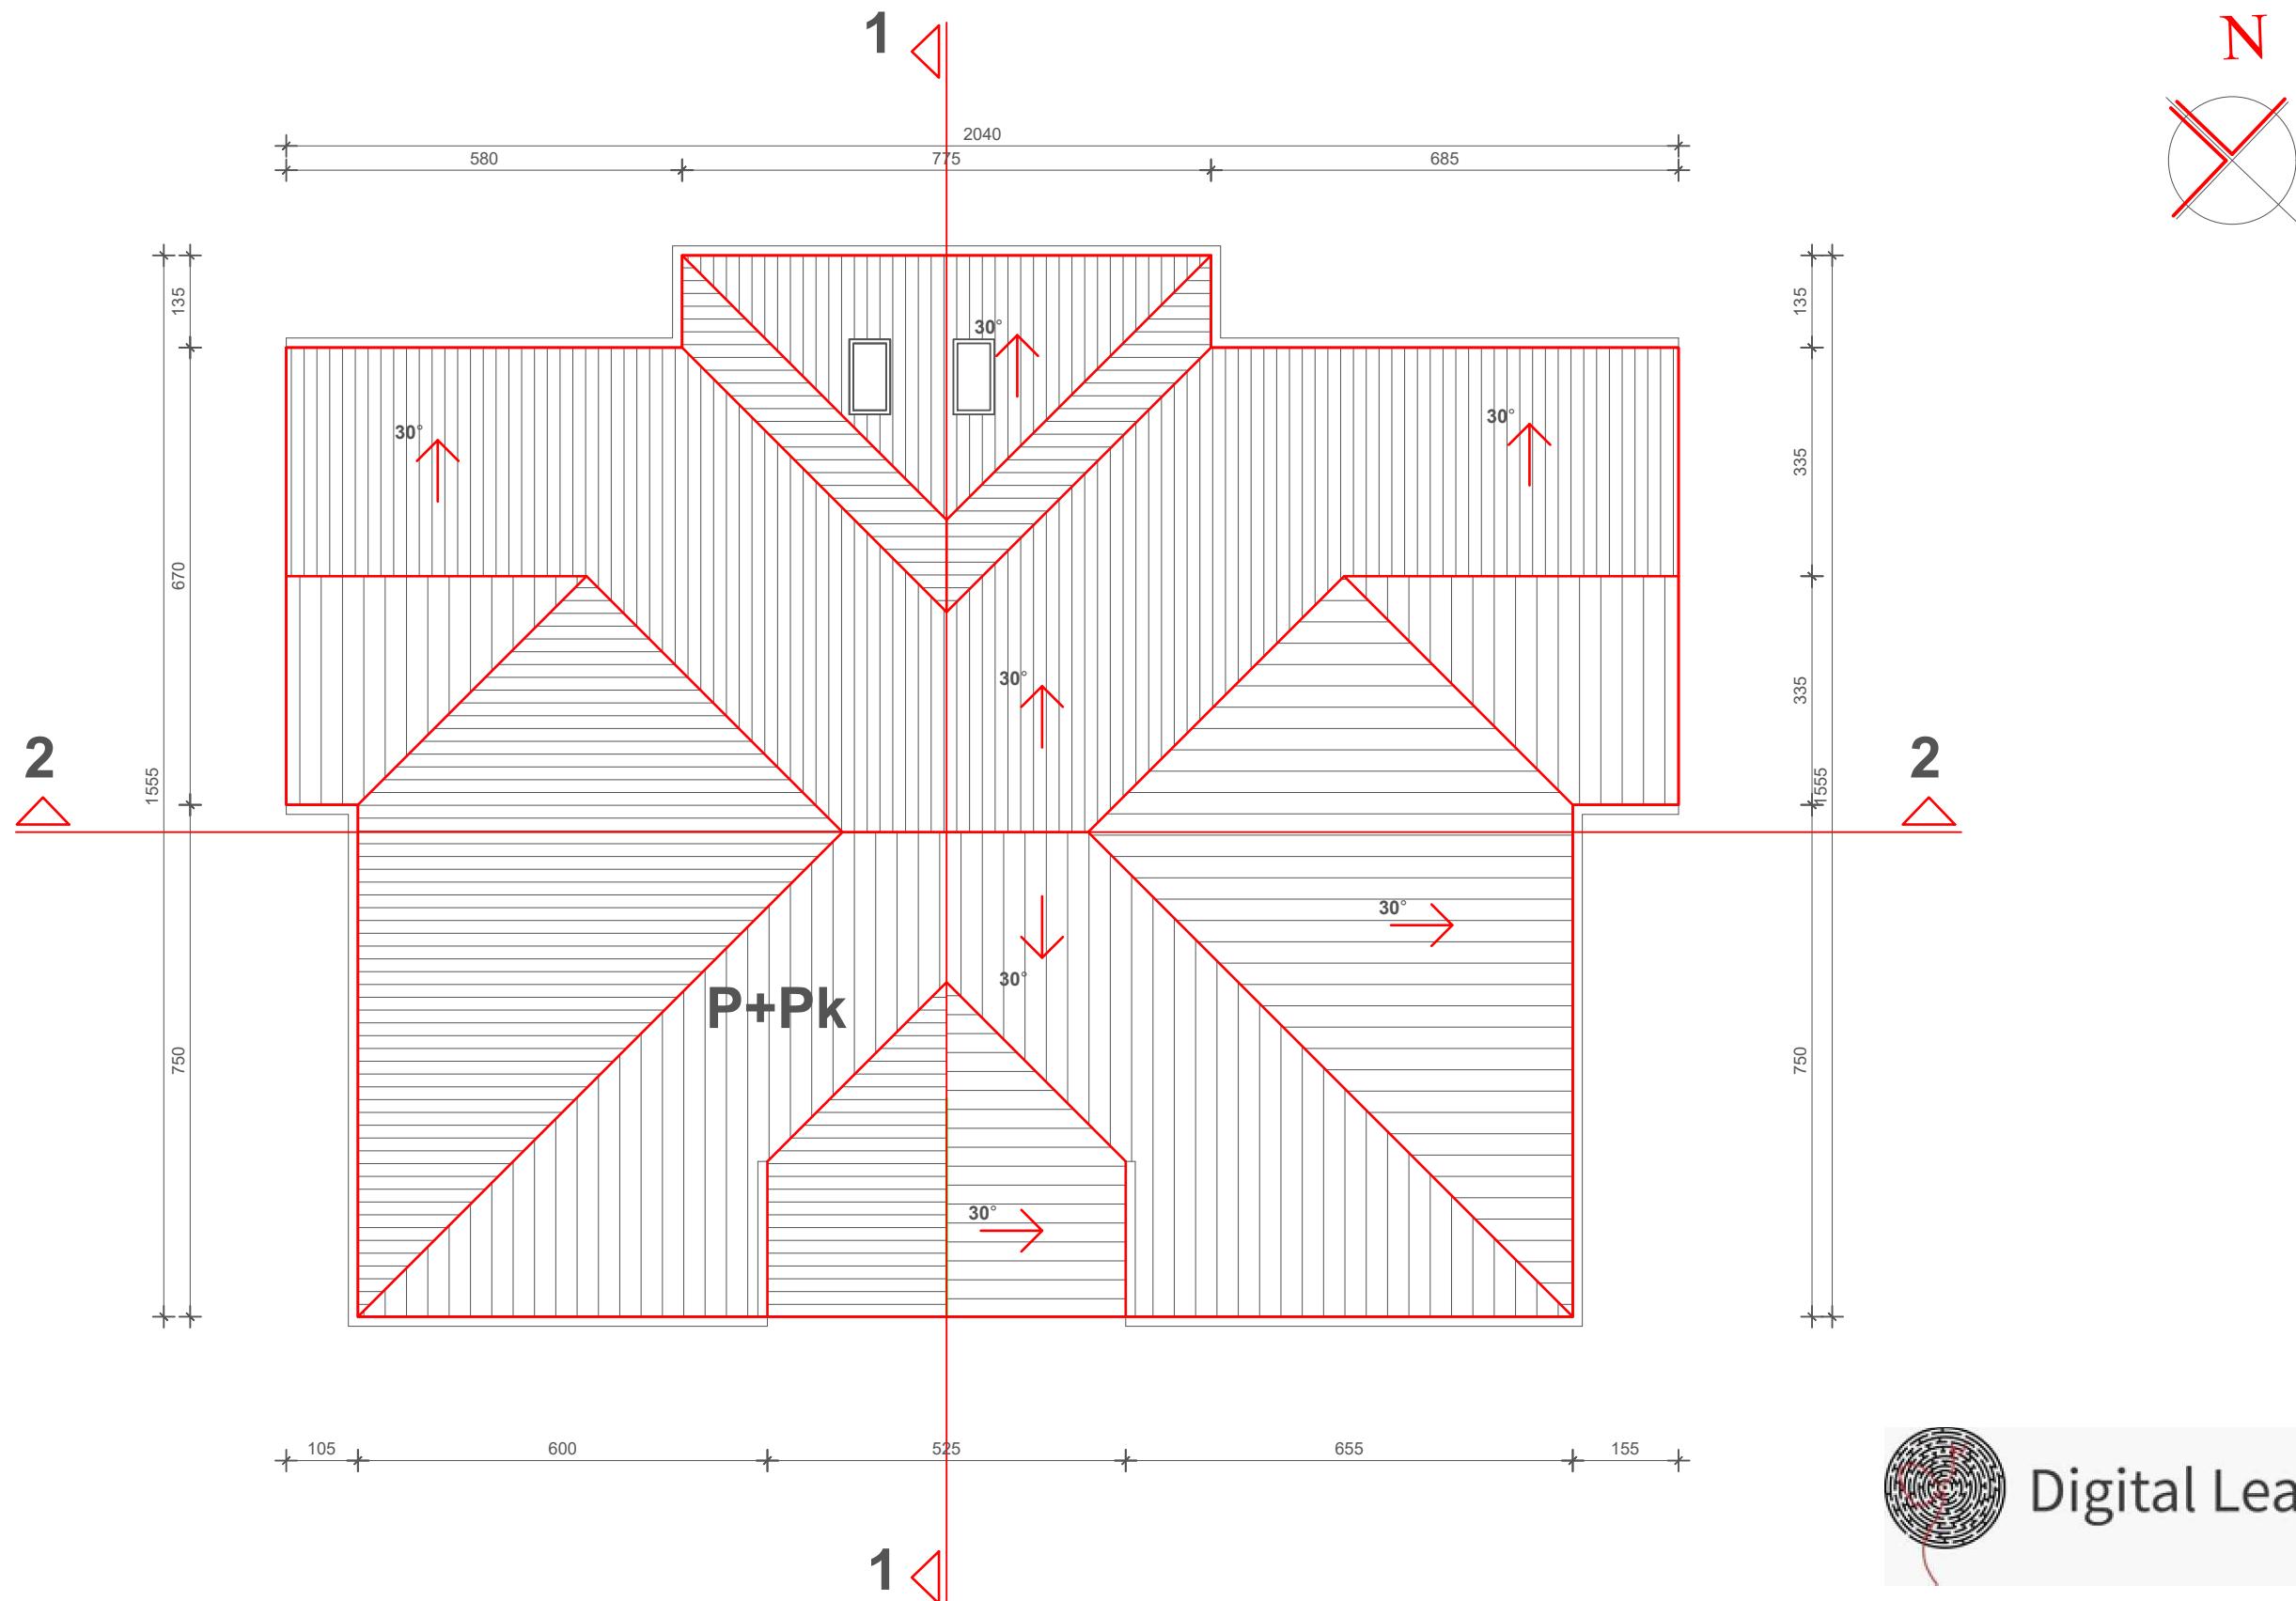


Co-funded by the  
Erasmus+ Programme  
of the European Union

**Sectional plane 1-1 R=1:100**

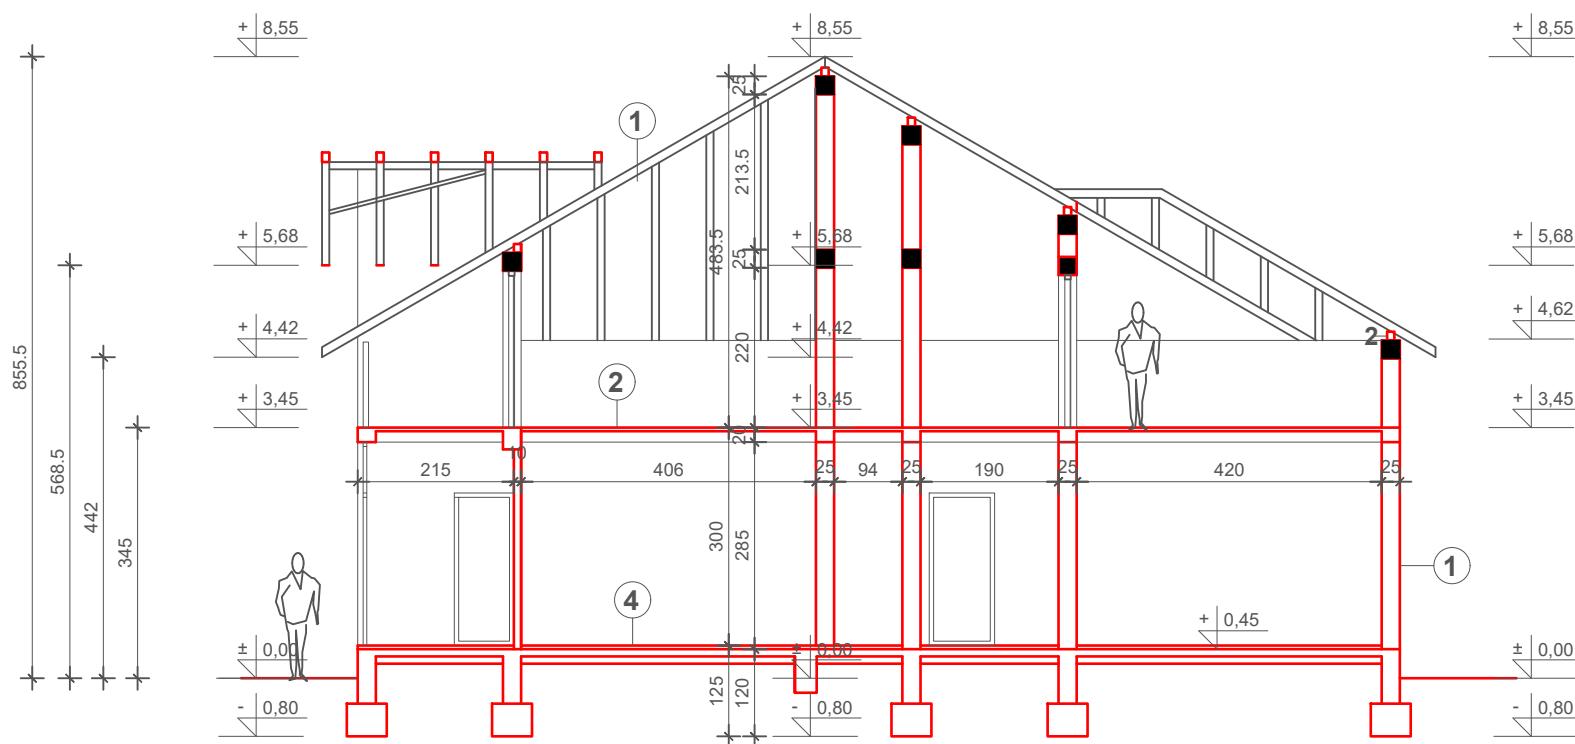


**Sectional plane 2-2 R=1:100**

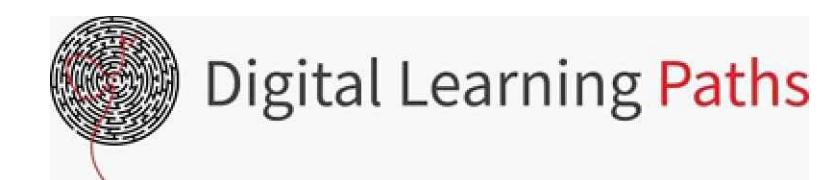
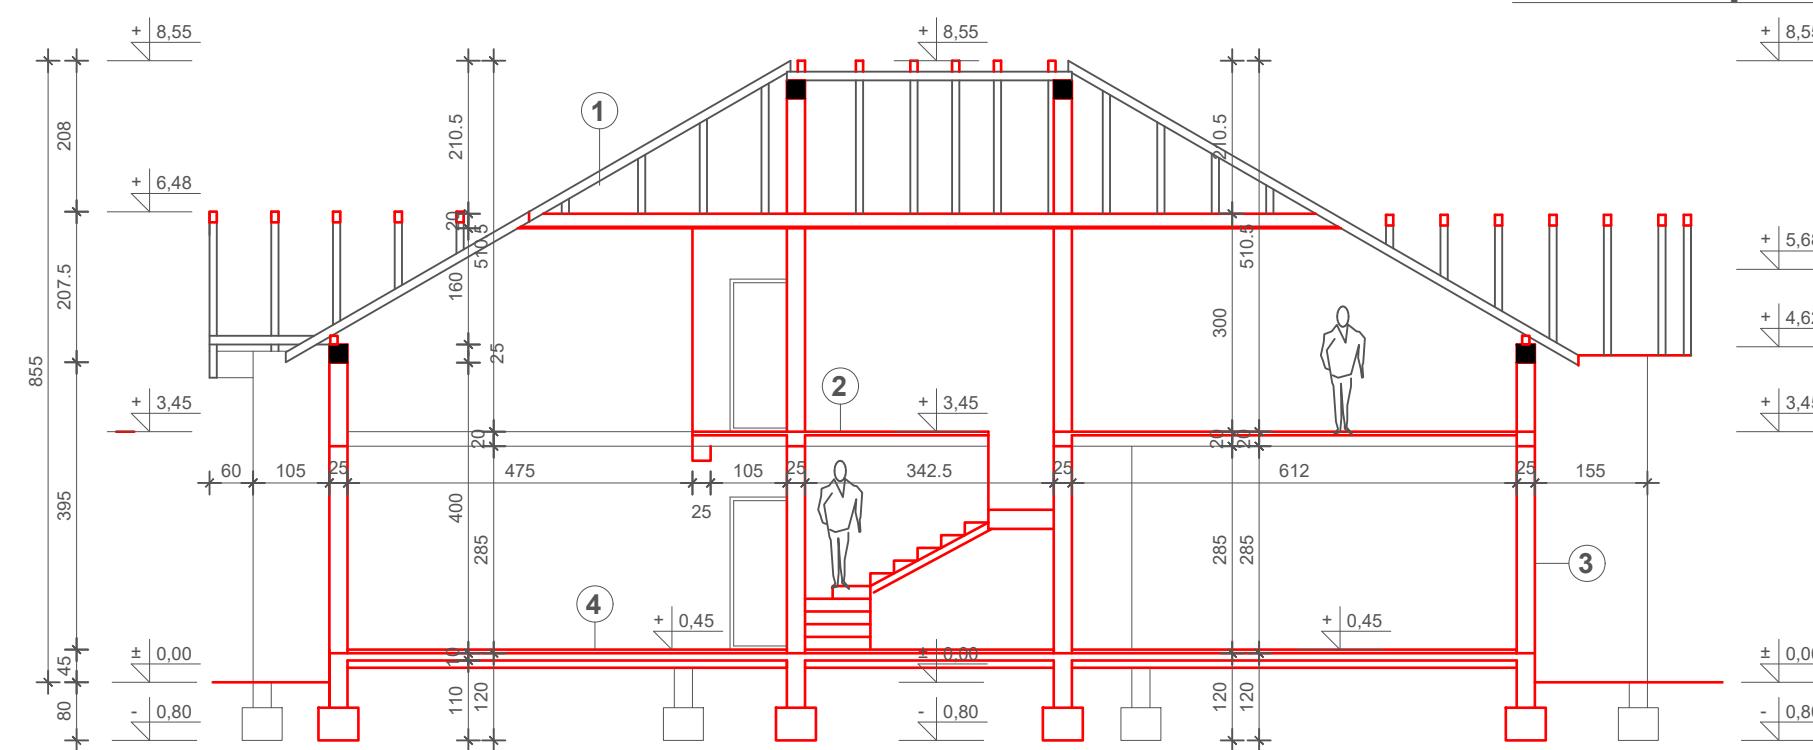


Co-funded by the  
Erasmus+ Programme  
of the European Union

**South-eastern facade R=1:100**

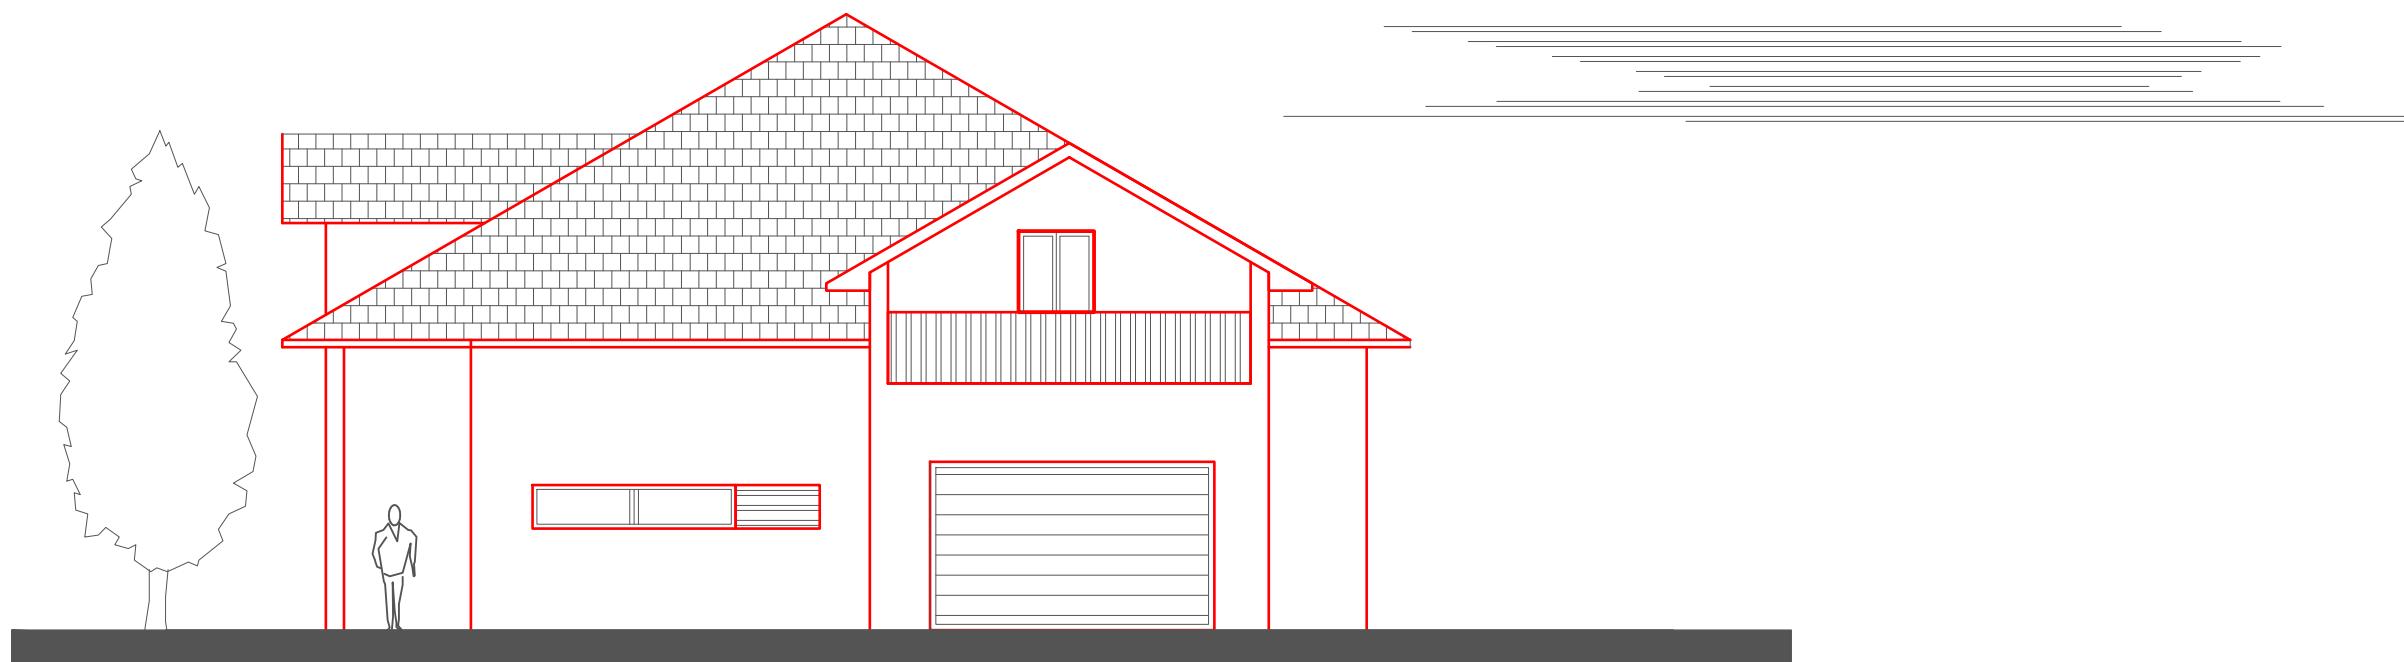


**Northeast facade R=1:100**

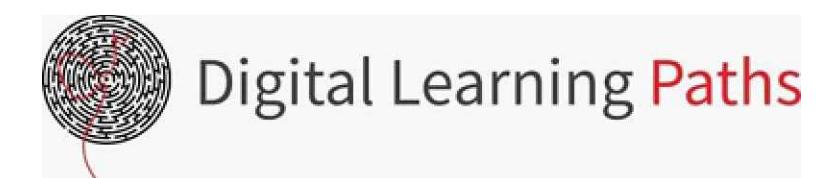
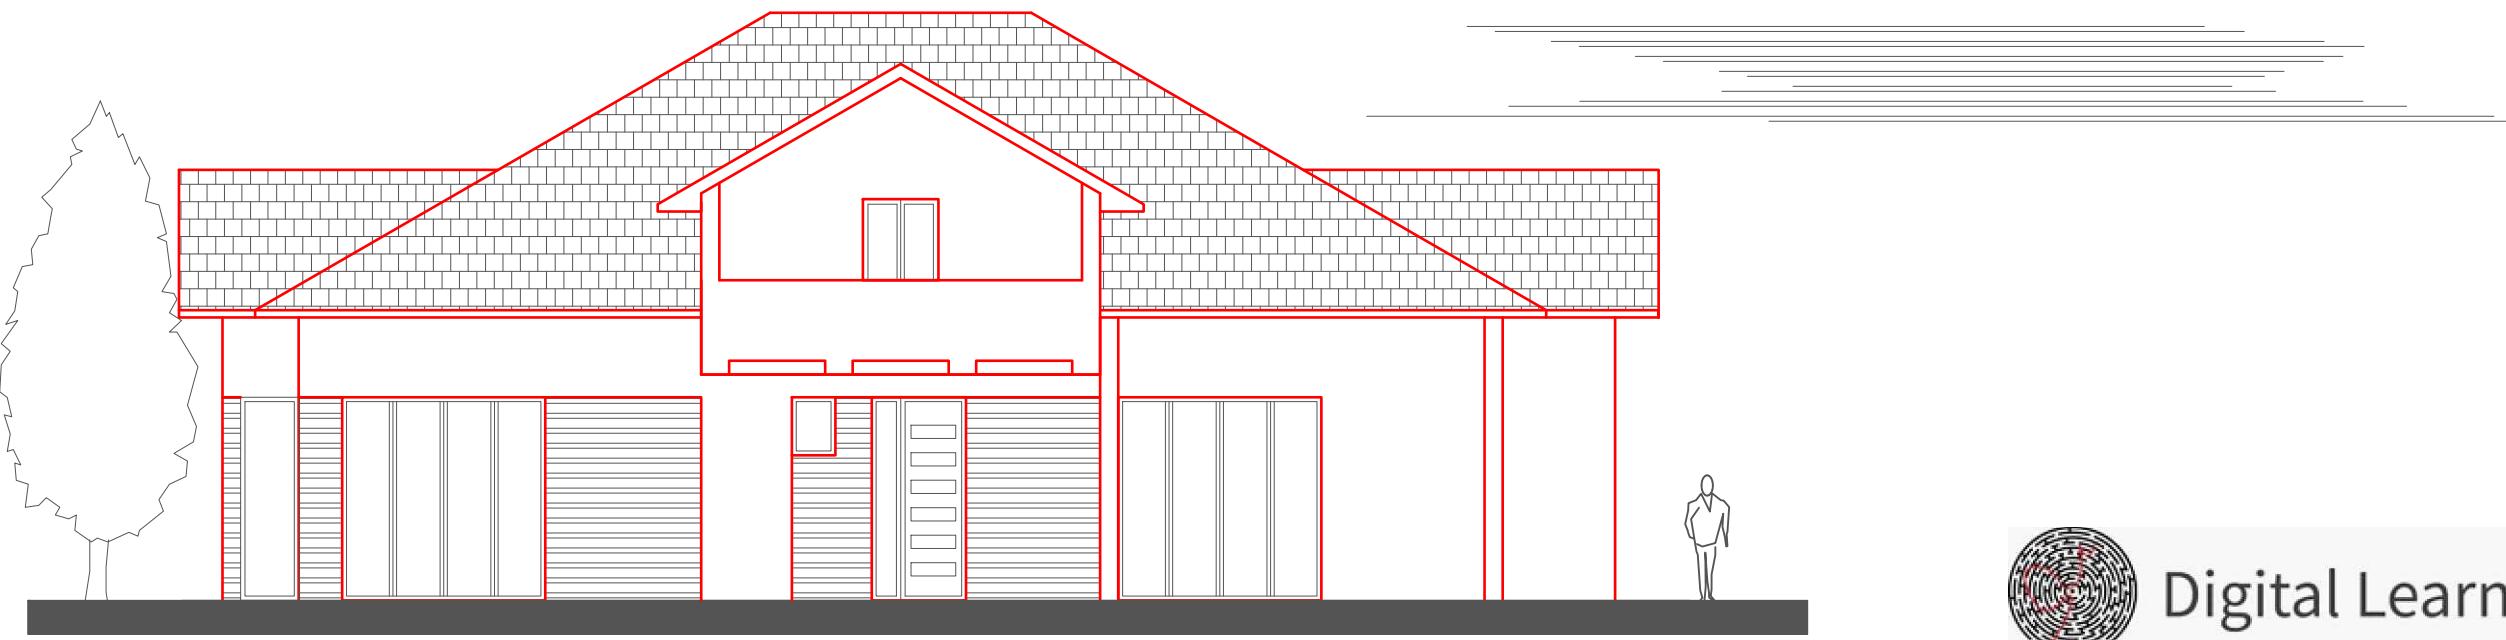


Co-funded by the  
Erasmus+ Programme  
of the European Union

**Northwest facade R=1:100**

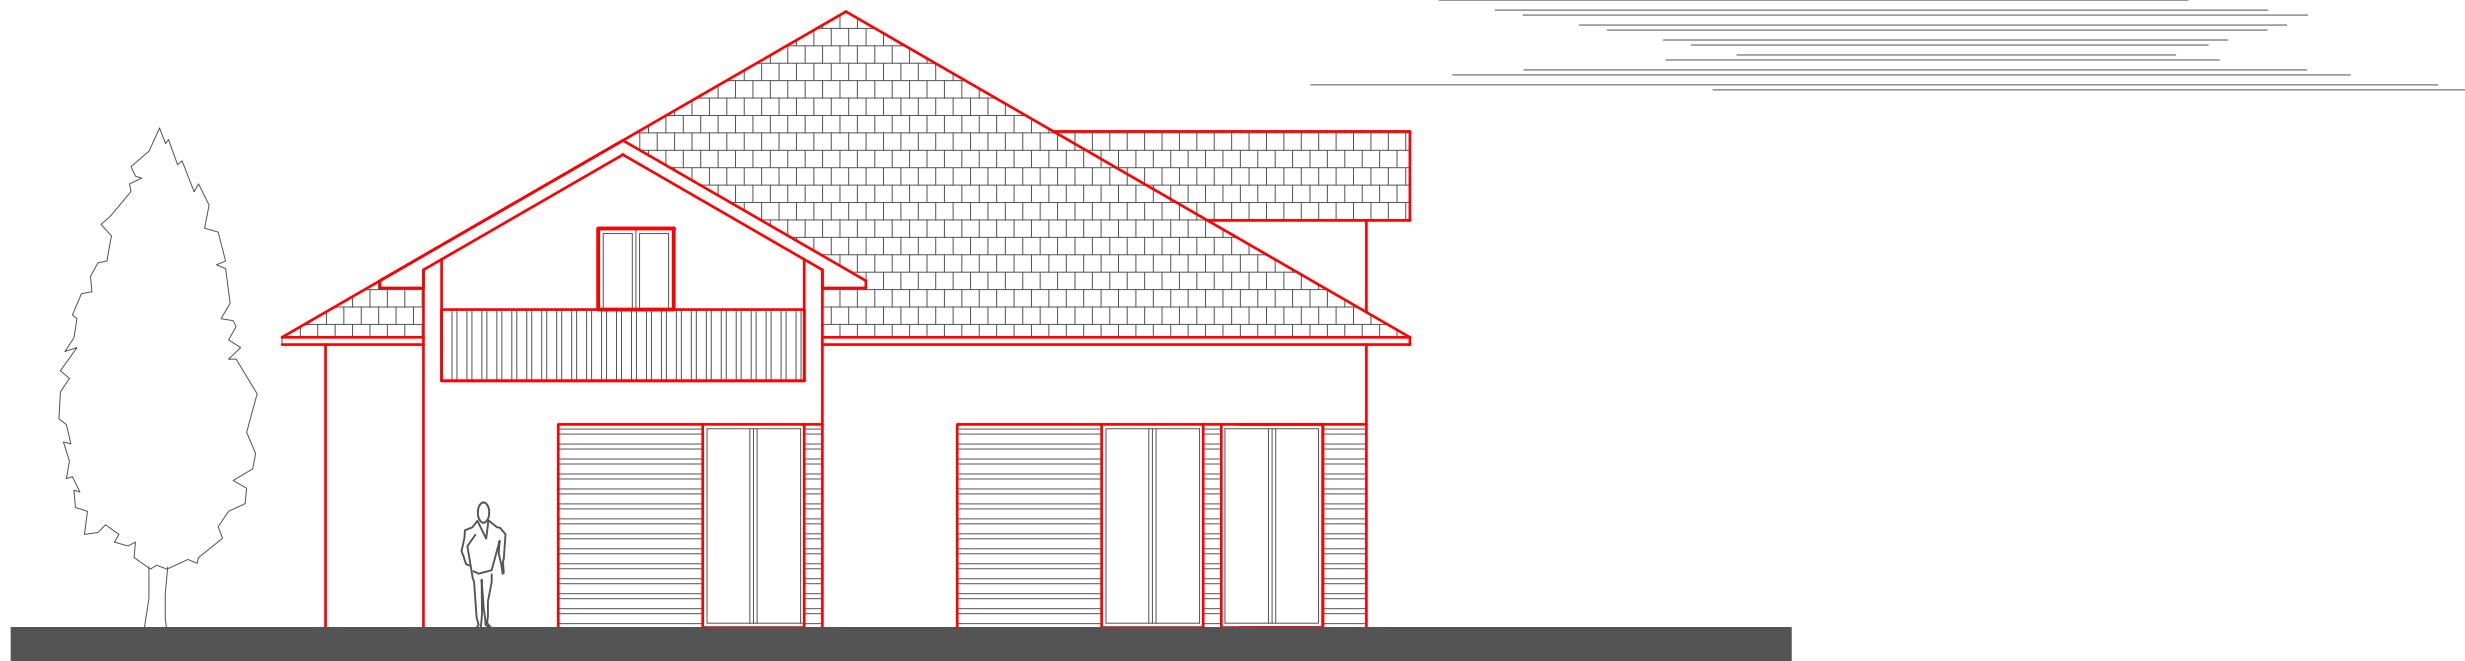

**Southwest facade R=1:100**

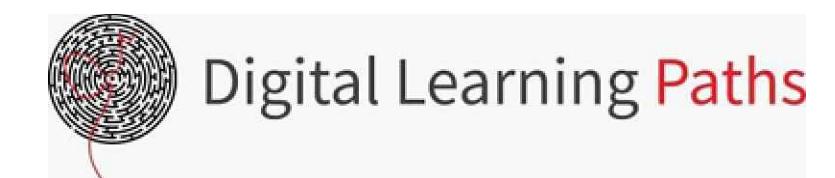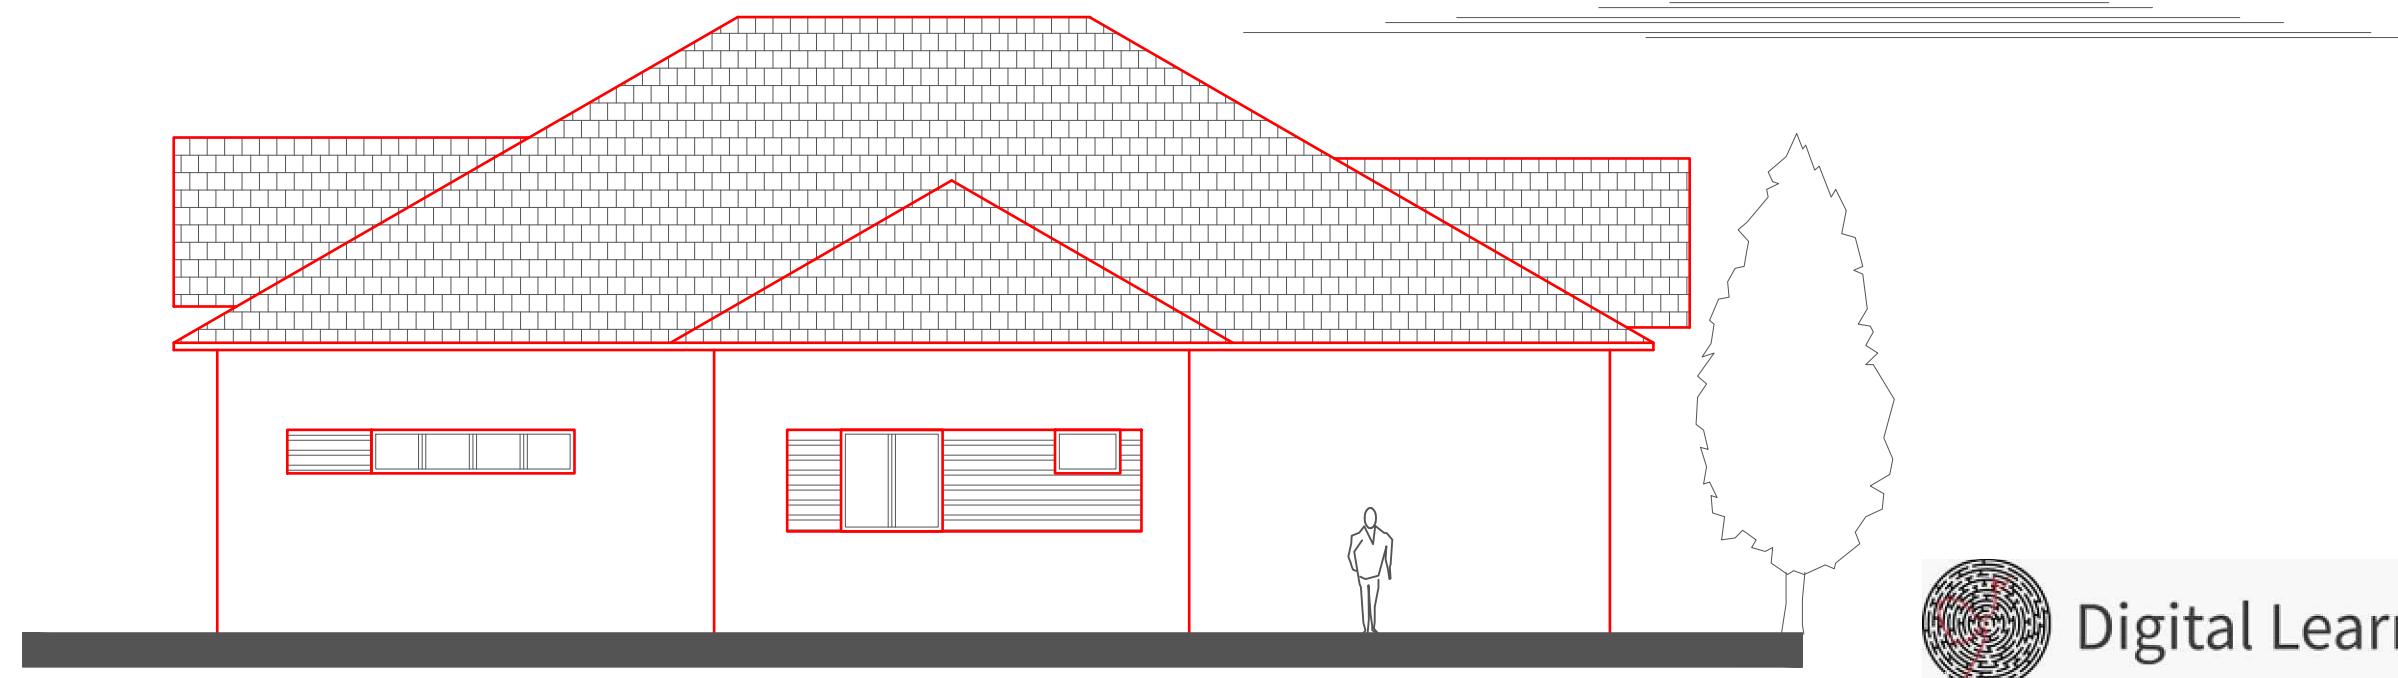

Co-funded by the  
Erasmus+ Programme  
of the European Union